

EXISTING PLAN

PLAN NO 1642

Lot 86
S.G's Cad.
Map No. 520201
Block 17

Lot 87
S.G's Cad.
Map No. 520201
Block 17

Lot 89
S.G's Cad.
Map No. 520201
Block 17

Lot 93
S.G's Cad.
Map No. 520201
Block 17


Lot 94
S.G's Cad.
Map No. 520201
Block 17

Lot 110
S.G's Cad.
Map No. 520201
Block 17



Lot 111
S.G's Cad.
Map No. 520201
Block 17

Lot 112
S.G's Cad.
Map No. 520201
Block 17

Lot 119
S.G's Cad.
Map No. 520201
Block 17

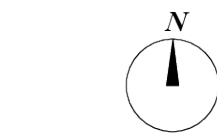

PROPOSED WAITING SQUARE AND SECURITY HUT

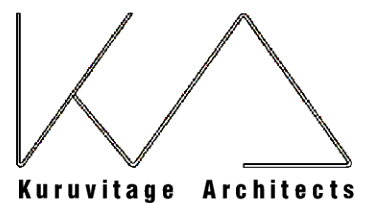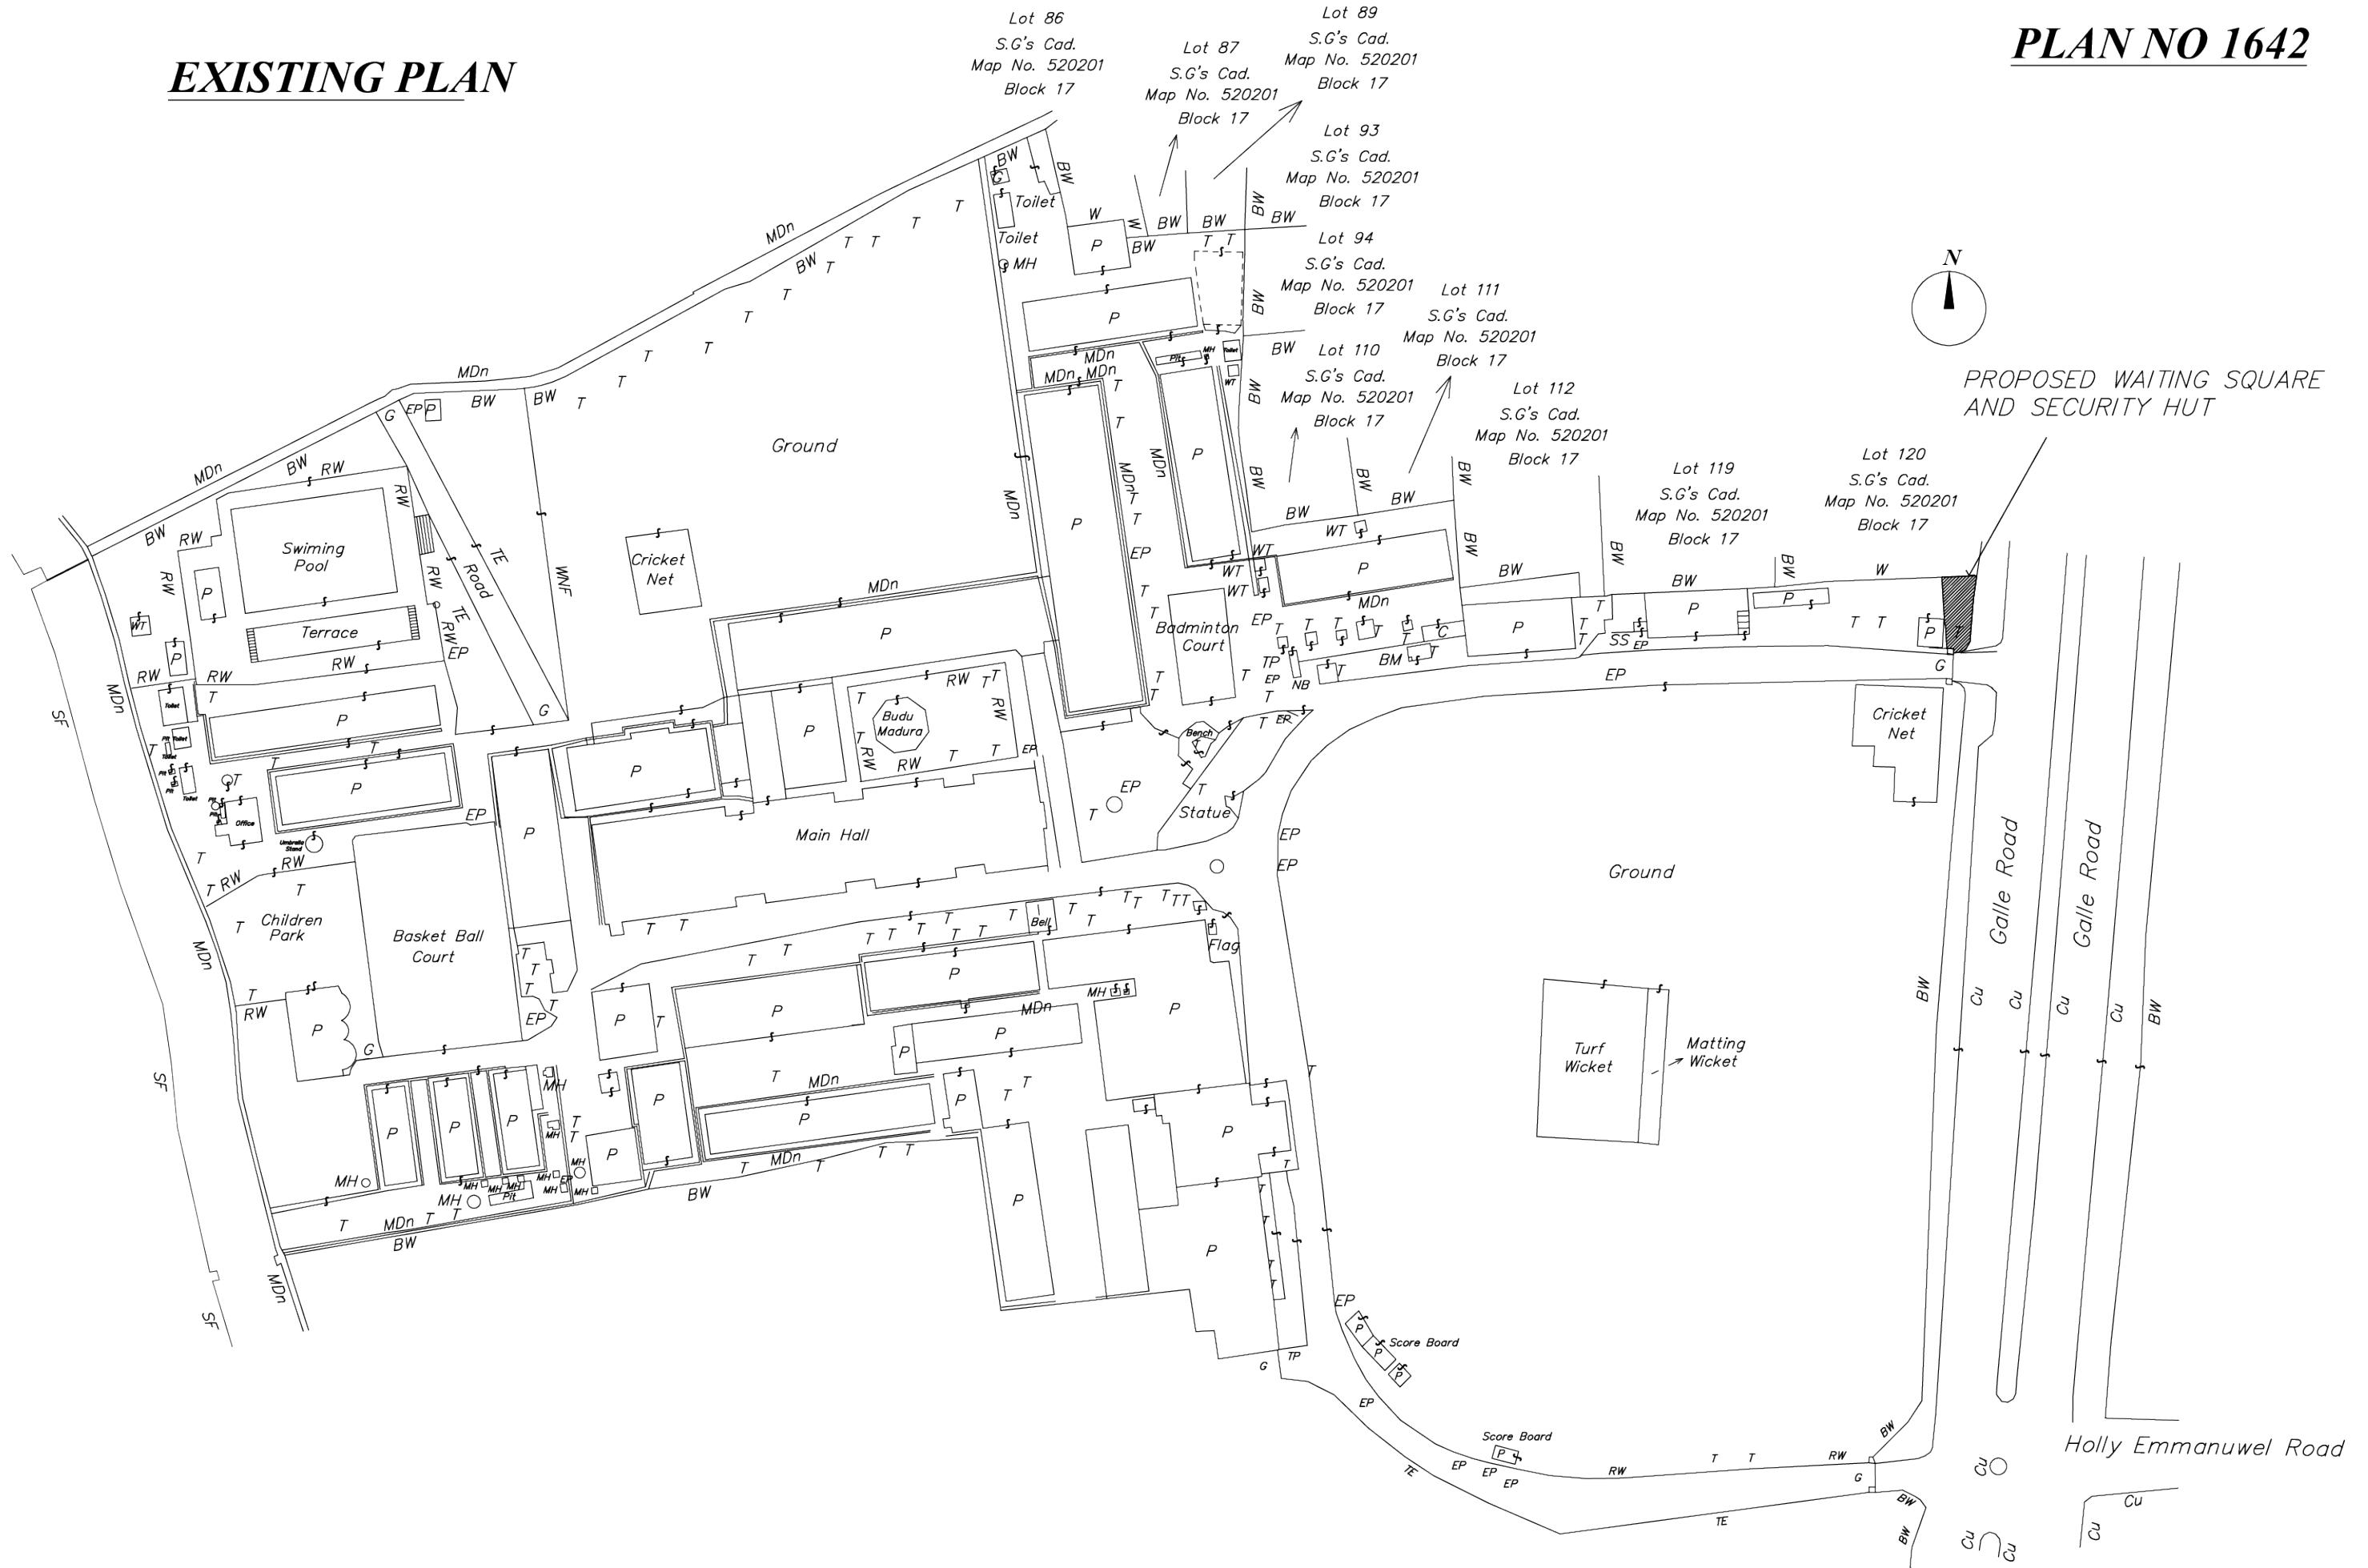

SUBASH S. KURUVITAGE
CHARTERED ARCHITECT

NO 57/2, DHAMMADHARA ROAD, RATMALANA, SRILANKA. TEL : 011-2723052
MOBILE : 077-3112896 ,E-MAIL: skuruwitage@yahoo.com. WEB: kuruvitagearchitects.com

Copy right in all documents and drawings prepared by **SUBASH S. KURUVITAGE architects** and in any works executed from these documents and drawings shall unless otherwise agreed, remain the property of **SUBASH S. KURUVITAGE architects**.

**PROPOSED WAITING SQUARE AND SECURITY HUT
FOR PRINCE OF WALES' COLLEGE
MORATUWA**

DWG TITLE :	PROJECT LOCATION DRAWING	NOTE	REVISIONS	DATE
SCALE :	NTS			24/04/2021
PRO.NO:	HN/07/2021			
CHECKED BY:	SUBASH			
DWG NO:	PWC/EN/2021/PL/15			